


**SANTA CLARA CEMETERY ADDITION**

SCALE  
 20 0 20  
 HORIZ: 1" = 20'

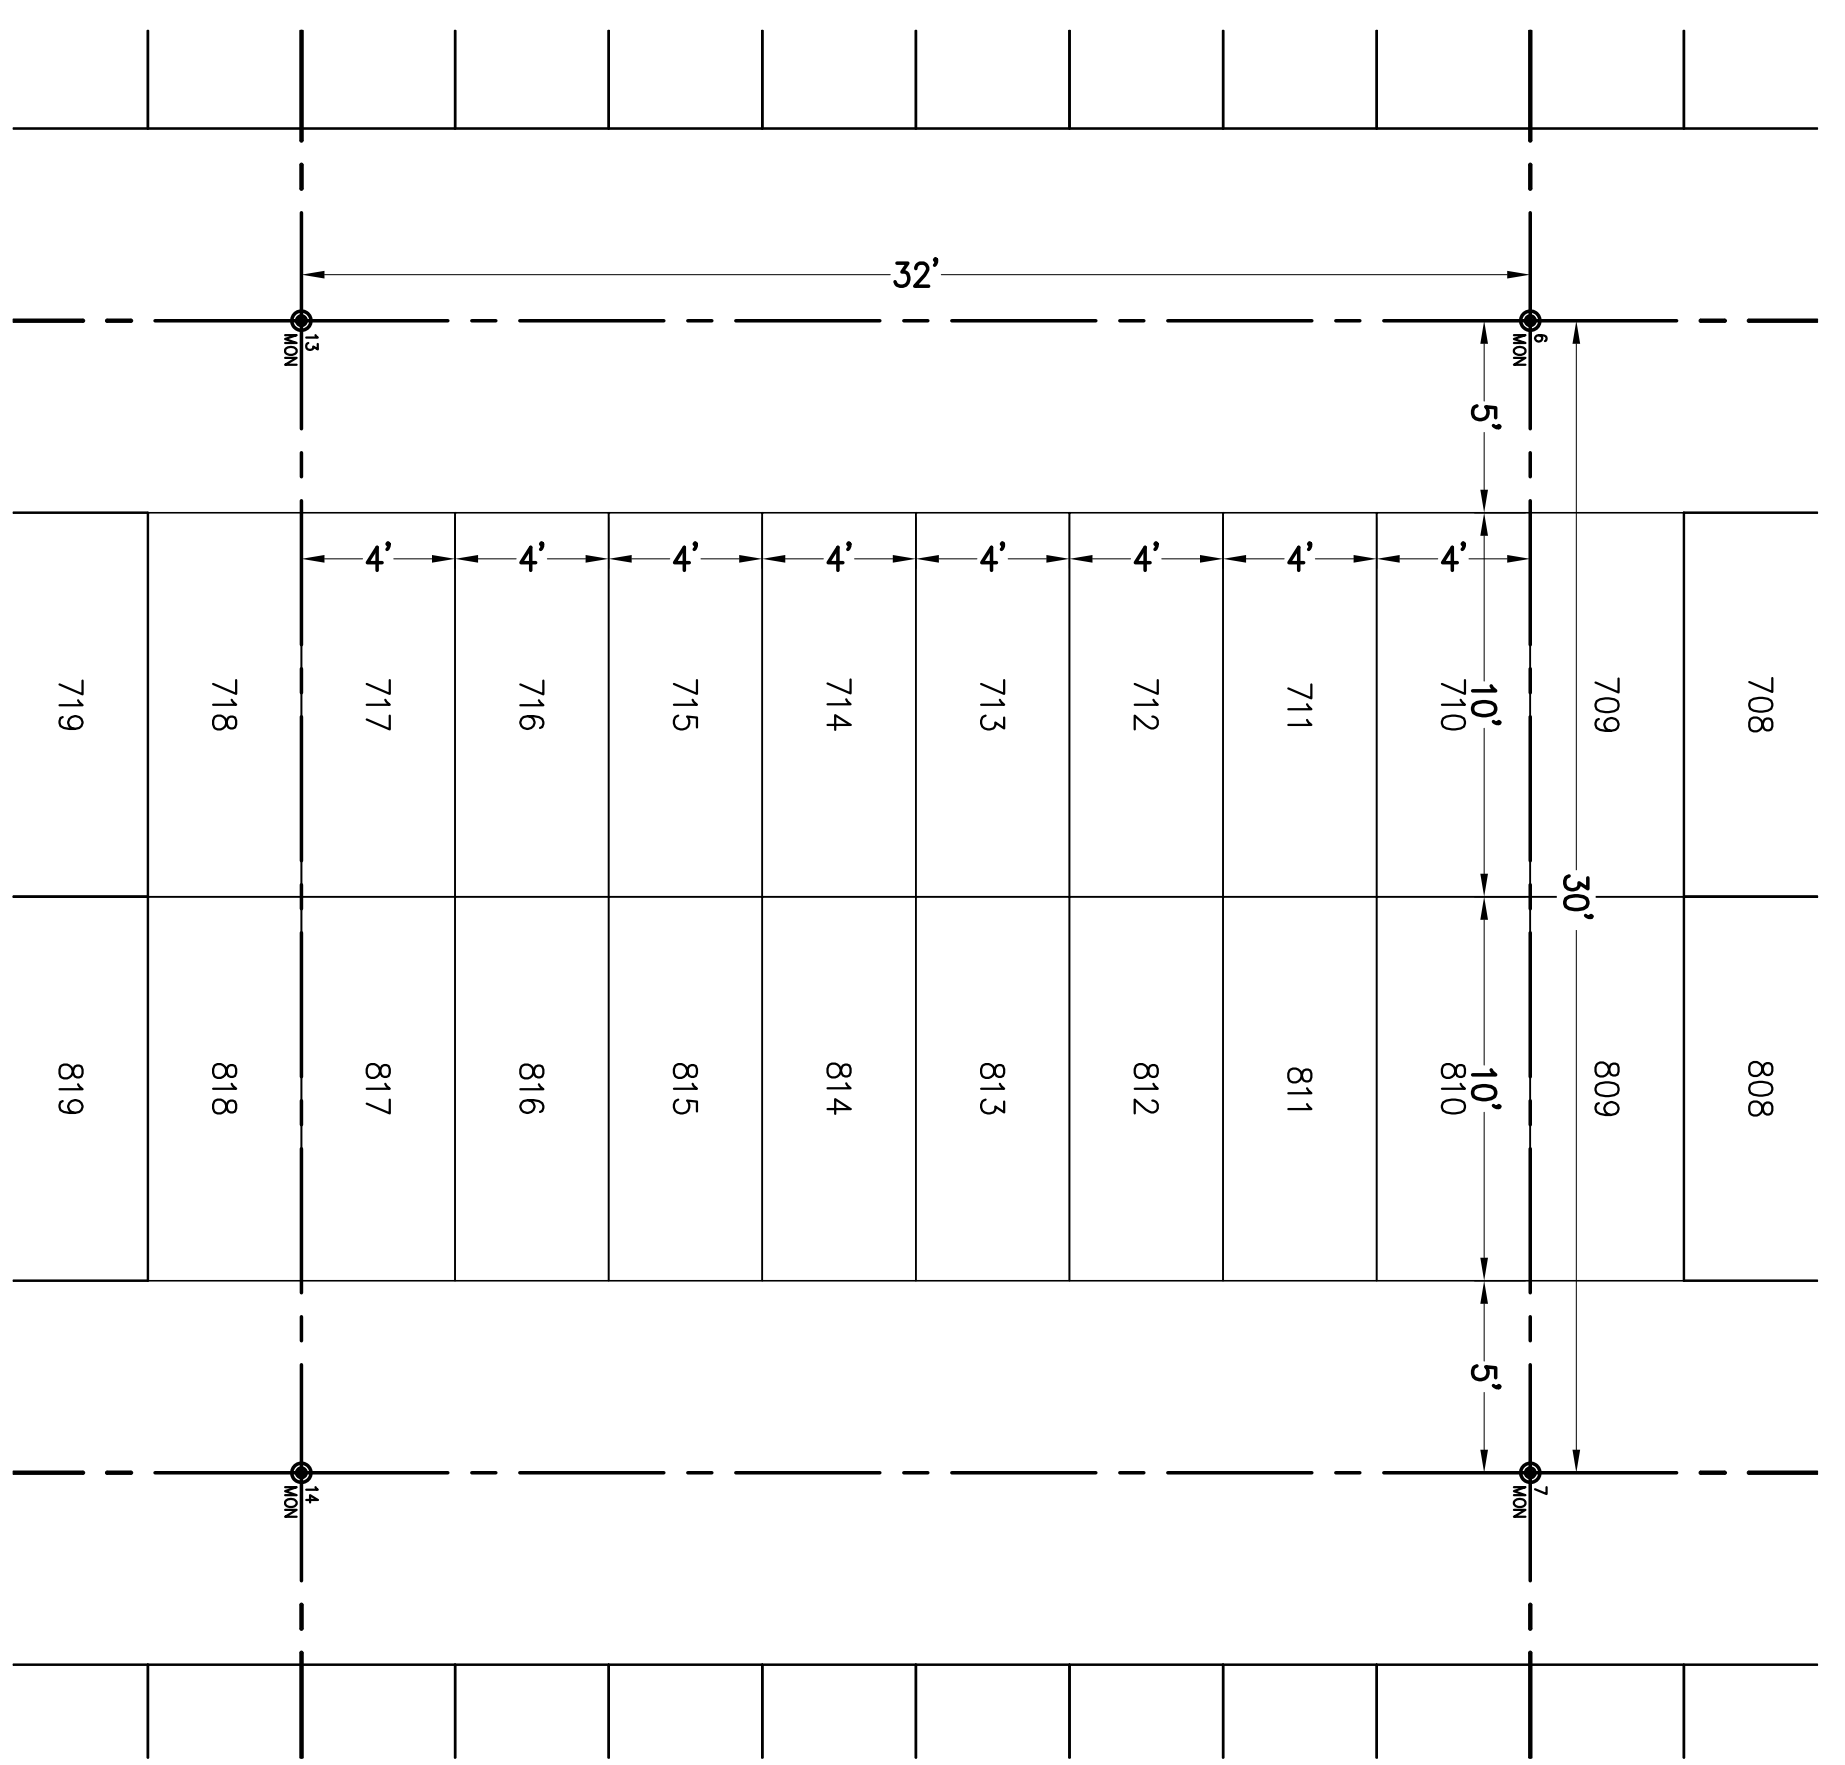

**TYPICAL PLOT LAYOUT**

SCALE  
 5 0 5  
 HORIZ: 1" = 5'