



# SANTA CLARA CITY MASTER ROAD PLAN

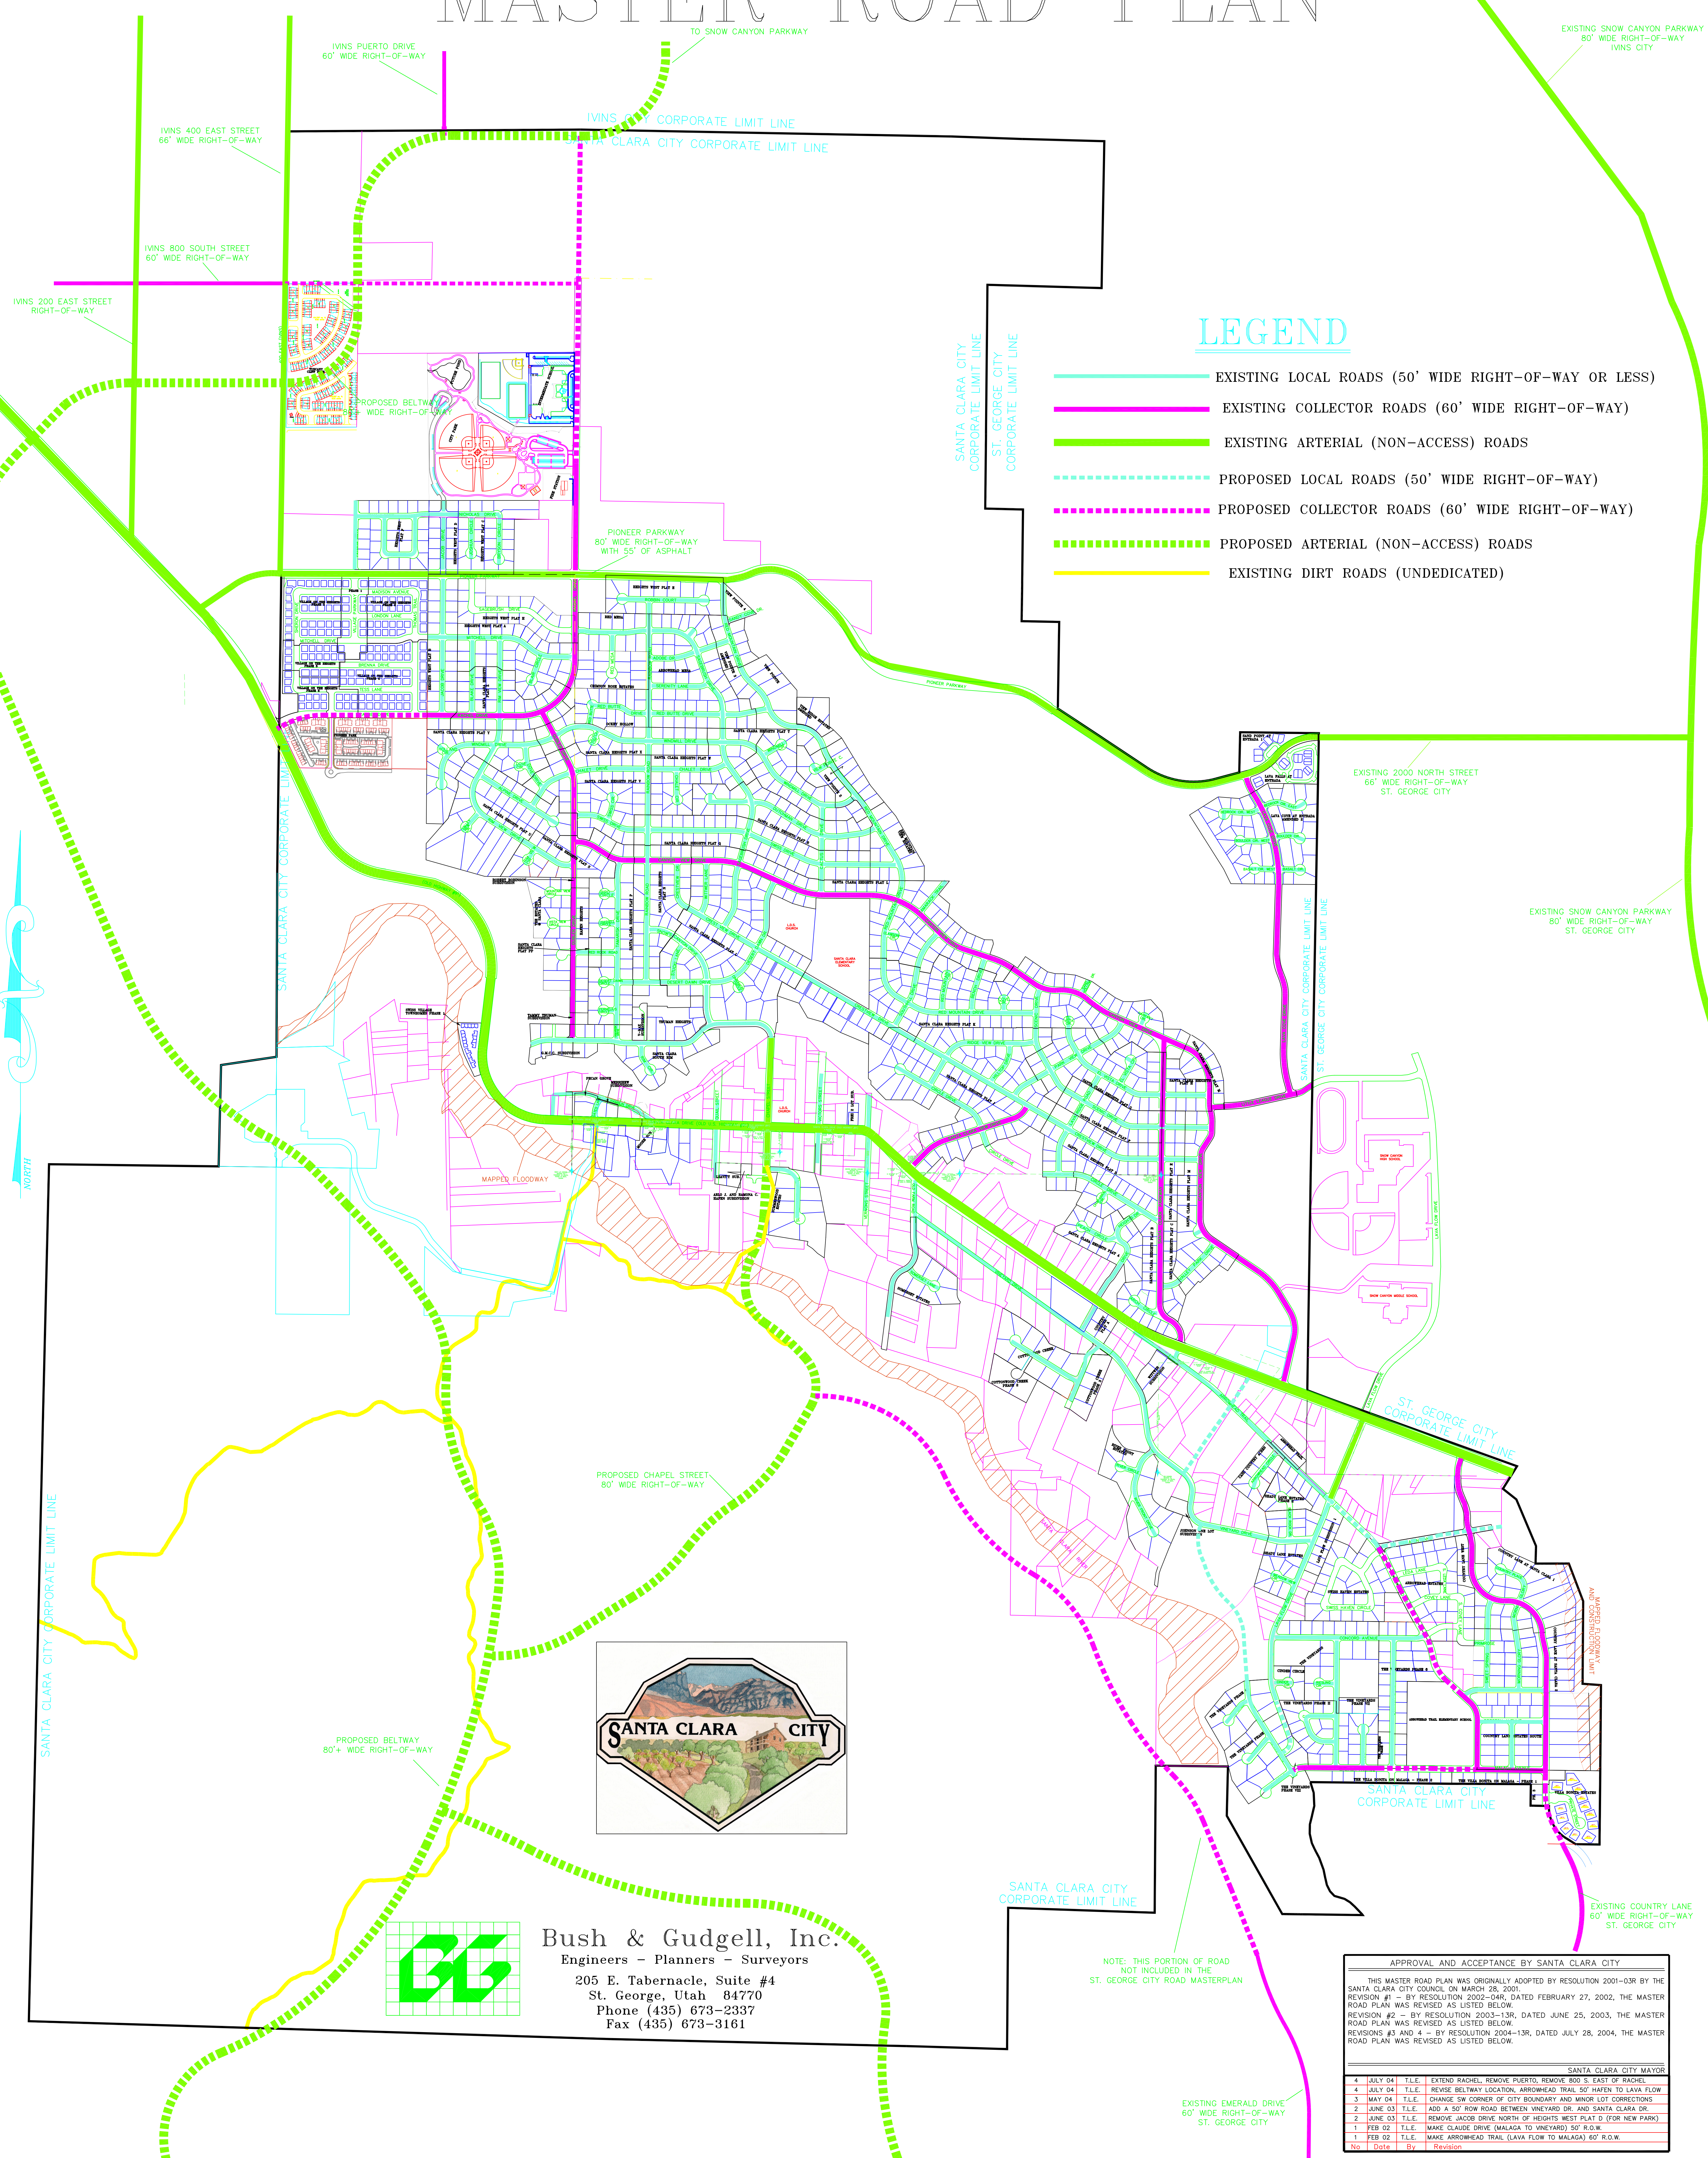

## LEGEND

- EXISTING LOCAL ROADS (50' WIDE RIGHT-OF-WAY OR LESS)
- EXISTING COLLECTOR ROADS (60' WIDE RIGHT-OF-WAY)
- EXISTING ARTERIAL (NON-ACCESS) ROADS
- - - - PROPOSED LOCAL ROADS (50' WIDE RIGHT-OF-WAY)
- - - - PROPOSED COLLECTOR ROADS (60' WIDE RIGHT-OF-WAY)
- - - - PROPOSED ARTERIAL (NON-ACCESS) ROADS
- EXISTING DIRT ROADS (UNDEDICATED)

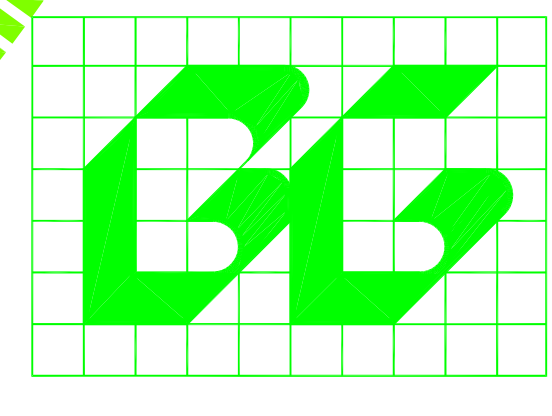

**Bush & Gudgell, Inc.**  
 Engineers - Planners - Surveyors  
 205 E. Tabernacle, Suite #4  
 St. George, Utah 84770  
 Phone (435) 673-2337  
 Fax (435) 673-3161

NOTE: THIS PORTION OF ROAD NOT INCLUDED IN THE ST. GEORGE CITY ROAD MASTERPLAN

APPROVAL AND ACCEPTANCE BY SANTA CLARA CITY

THIS MASTER ROAD PLAN WAS ORIGINALLY ADOPTED BY RESOLUTION 2001-03R BY THE SANTA CLARA CITY COUNCIL ON MARCH 28, 2001.

REVISION #1 - BY RESOLUTION 2002-04R, DATED FEBRUARY 27, 2002, THE MASTER ROAD PLAN WAS REVISED AS LISTED BELOW.

REVISION #2 - BY RESOLUTION 2003-13R, DATED JUNE 25, 2003, THE MASTER ROAD PLAN WAS REVISED AS LISTED BELOW.

REVISIONS #3 AND #4 - BY RESOLUTION 2004-13R, DATED JULY 28, 2004, THE MASTER ROAD PLAN WAS REVISED AS LISTED BELOW.

No.	Date	By	Revision
4	JULY 04	T.L.E.	EXTEND RACHEL, REMOVE PUERTO, REMOVE 800 S. EAST OF RACHEL
4	JULY 04	T.L.E.	REVISE BELTWAY LOCATION, ARROWHEAD TRAIL 50' HAVEN TO LAVIA FLOW
3	MAY 04	T.L.E.	CHANGE SW CORNER OF CITY BOUNDARY AND MINOR LOT CORRECTIONS
2	JUNE 03	T.L.E.	ADD A 50' ROW ROAD BETWEEN VINEYARD DR. AND SANTA CLARA DR.
2	JUNE 03	T.L.E.	REMOVE JACOB DRIVE NORTH OF HEIGHTS WEST PLAT D (FOR NEW PARK)
1	FEB 02	T.L.E.	MAKE CLAUDE DRIVE (MALAGA TO VINEYARD) 50' R.O.W.
1	FEB 02	T.L.E.	MAKE ARROWHEAD TRAIL (LAVIA FLOW TO MALAGA) 60' R.O.W.

SANTA CLARA CITY MAYOR